


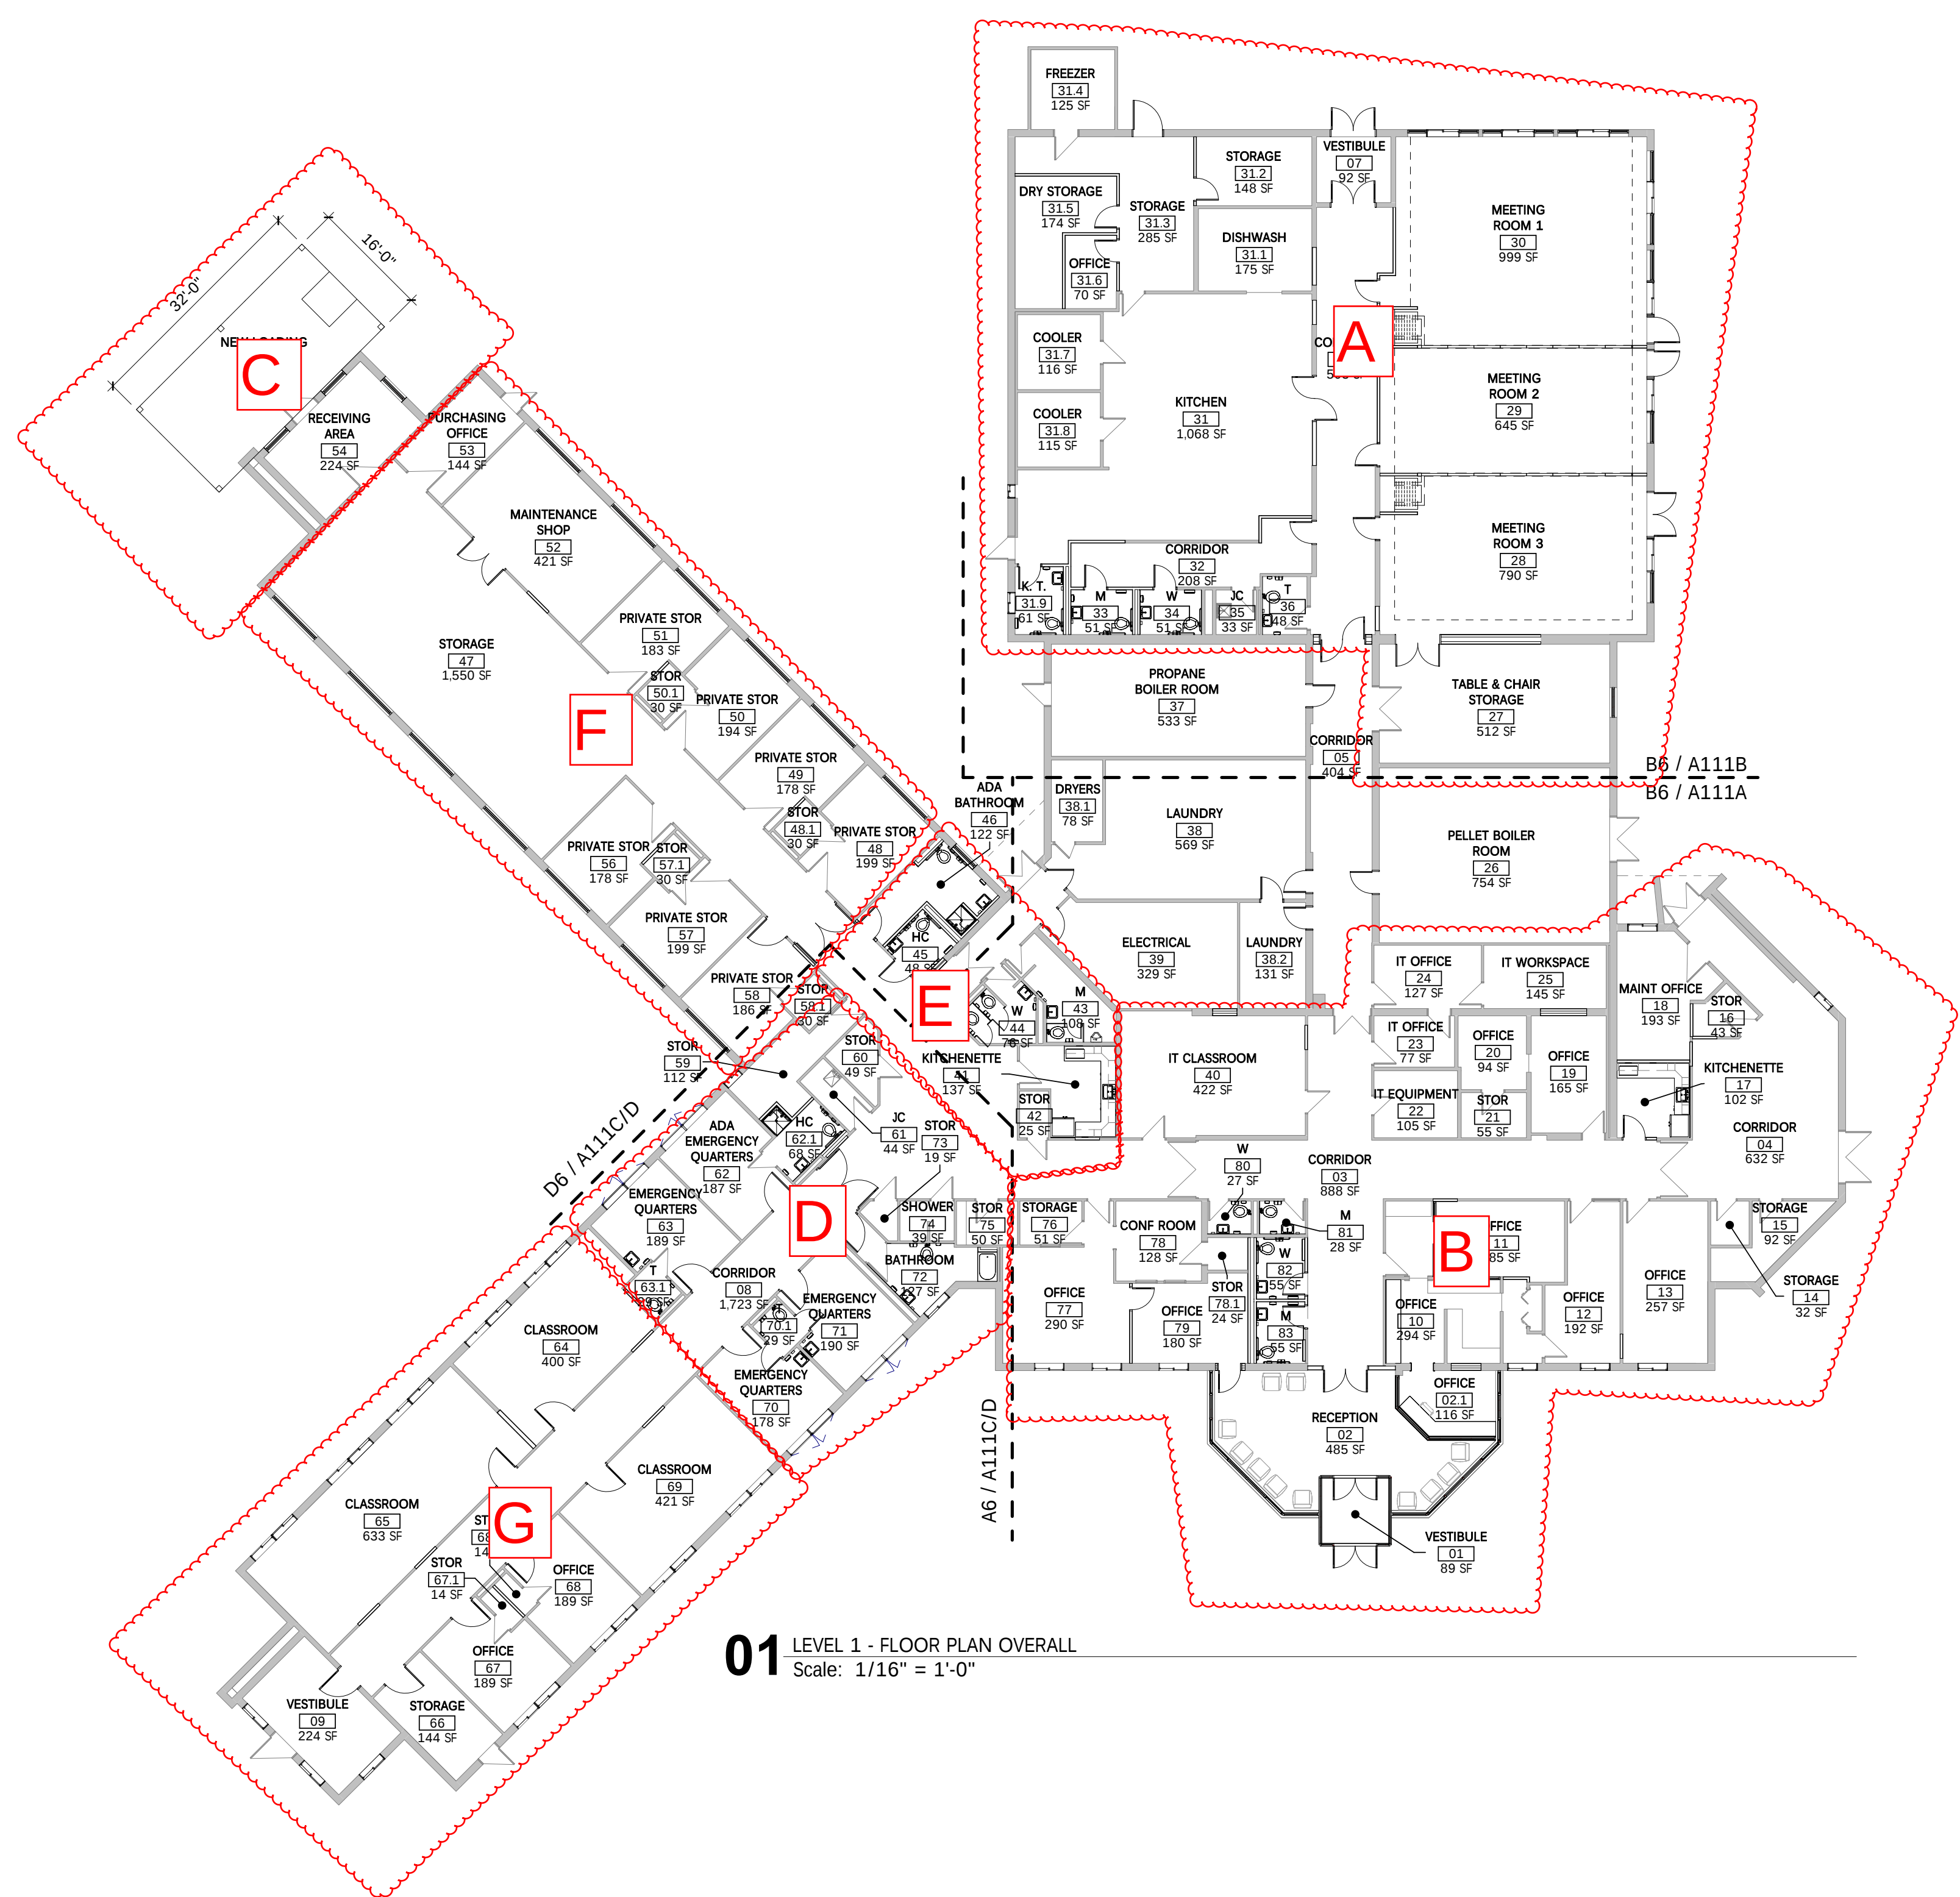

01 LEVEL 1 - FLOOR PLAN OVERALL
Scale: 1/16" = 1'-0"

GENERAL PLAN NOTES:

1. ALL DIMENSIONS ARE TO FACE OF STUD OR FACE OF MASONRY, U.O.N. OPENINGS IN WALLS WITHOUT FRAMES ARE TO FACE OF STUD OR MASONRY, U.O.N. DIMENSIONS AT EXISTING WALLS ARE TO EXISTING FINISH FACE, U.O.N.
2. ALL ANGLED WALLS ARE 45° U.O.N.
3. REFER TO CODE PLAN FOR EXTENT OF RATED ENCLOSURES AND FIRE/SMOKEPROOFING.
4. THE CONTRACTOR IS RESPONSIBLE FOR VERIFYING ALL DIMENSIONS PRIOR TO COMMENCEMENT OF CONSTRUCTION. ANY DISCREPANCY BETWEEN CONSTRUCTION DOCUMENTS AND FIELD CONDITIONS IS TO BE PROMPTLY COMMUNICATED TO ARCHITECT FOR CLARIFICATION.
5. ALL RATED ASSEMBLIES ARE TO BE CONSTRUCTED PER REFERENCED UL LISTINGS
6. ALIGN INFILL WALLS TO CORRIDOR SIDE U.O.N

PLAN KEYNOTES:

- A. PARGE AND PAINT WALL WHERE PLUMBING WAS REMOVED

PLAN LEGEND:

- KEYNOTE, SEE PLAN KEYNOTE CODES ABOVE
- MATCHLINE
- STRUCTURAL GRID LINE
- NEW CONSTRUCTION
- EXISTING CONSTRUCTION TO REMAIN
- NEW DOOR AND FRAME
- EXISTING DOOR TO REMAIN



THE CARRIAGE HOUSE
6 SOUTH PARK STREET
LEBANON, NH 03766
T: 603 448 3778

COPYRIGHT © 2022 BANWELL ARCHITECTS ALL RIGHTS RESERVED.
NO REPRODUCTION WITHOUT PRIOR WRITTEN PERMISSION

CONSULTANTS / DESIGN TEAM:

OWNER:
Carroll County, New Hampshire
95 Water Village Road
T: 603-539-7751

SIEMENS
66 Mussey Road
Scarborough, ME 04074
T: 207-205-5954
Email: elmer.arbogast@siemens.com

CIVIL:

STRUCTURAL:

Steve Goan
6 Golden Gate Drive
Hooksett, NH 03106

ARCHITECT:

BANWELL ARCHITECTS, NH
6 SOUTH PARK STREET
LEBANON, NH 03766
T: (603) 448-3778

MEP/FP:

Stephen Doel
7 Bennett Road
Freeport, ME 04032
T: 207-865-9475
Email: sdoel@bennettengineering.net

FOOD SERVICE EQUIPMENT:


Carl Caprara
2214A US Route 202
Winthrop, ME 04364
T: 207-395-2405
Email: carl@caprara.com

VITAL INFORMATION REQUIRED FOR THE
SUCCESSFUL COMPLETION OF THE
WORK IS CONTAINED IN THE PROJECT
MANUAL PREPARED FOR THIS PROJECT.

PROGRESS SET
NOT FOR CONSTRUCTION

REVISION	DATE	COMMENTS

KEY PLAN & NORTH ARROW:

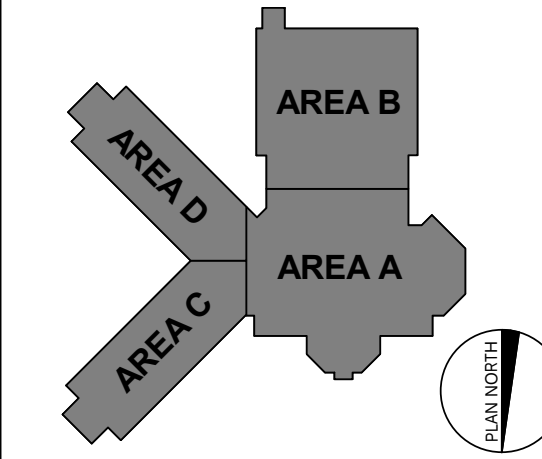

PROJECT:

Carroll County Annex

93 Water Village Road Ossipee,
New Hampshire 03864

ISSUED:

DESIGN DEVELOPMENT

DRAWING TITLE:

LEVEL 1 FLOOR PLAN OVERALL

PROJECT NO:

22-979

DATE:

10/18/23

SHEET NUMBER:

A101